


Reviewed for Code Compliance
2015 IBC, IMC, IPC 2017 NEC 2015 IECC
Zac Loiseau I-2642
Subject to Field Inspections

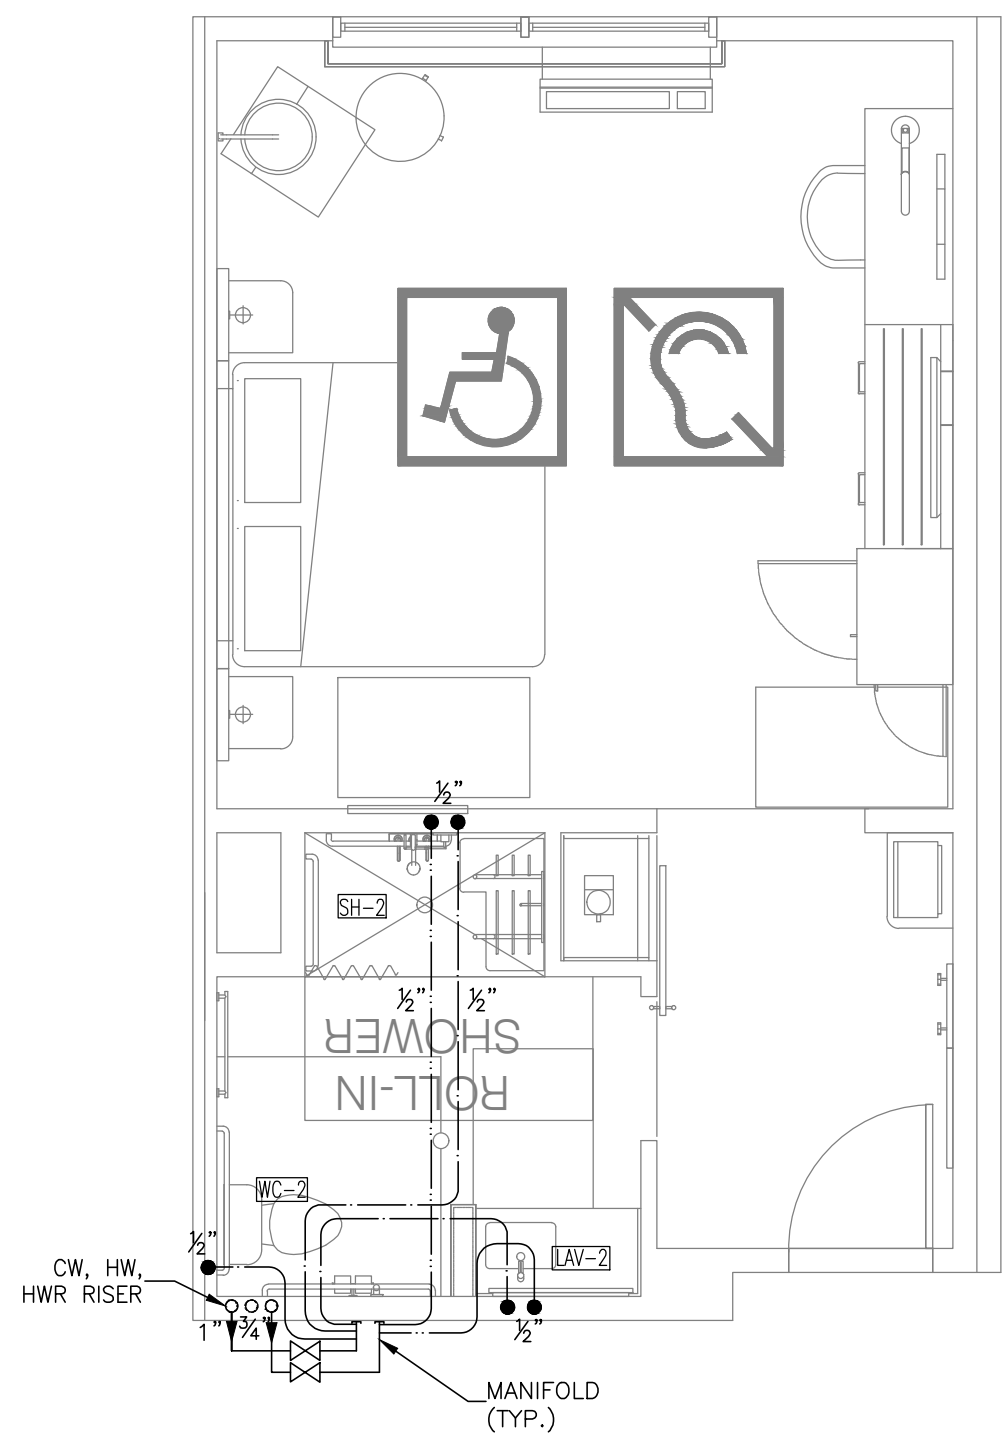


① KING ACCESSIBLE
 SCALE: 1/4"=1'-0"




② KING / HEARING IMPAIRED
 SCALE: 1/4"=1'-0"




③ KING SUITE ACCESSIBLE
 SCALE: 1/4"=1'-0"

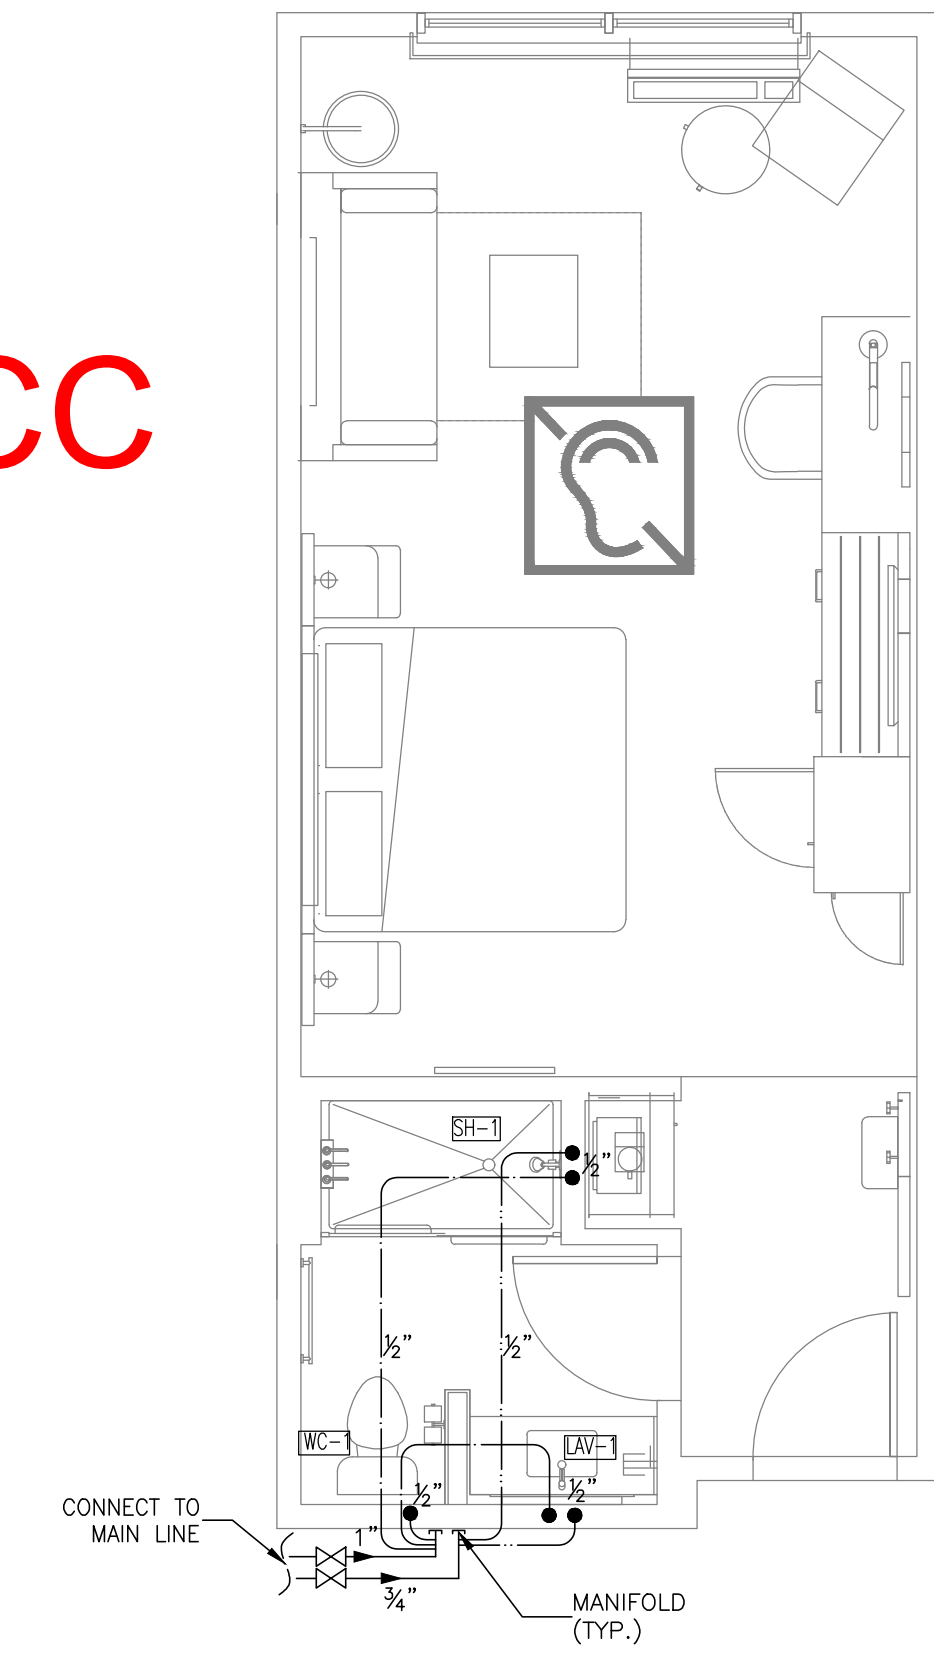


④ KING SUITE/ HEARING IMPAIRED
 SCALE: 1/4"=1'-0"

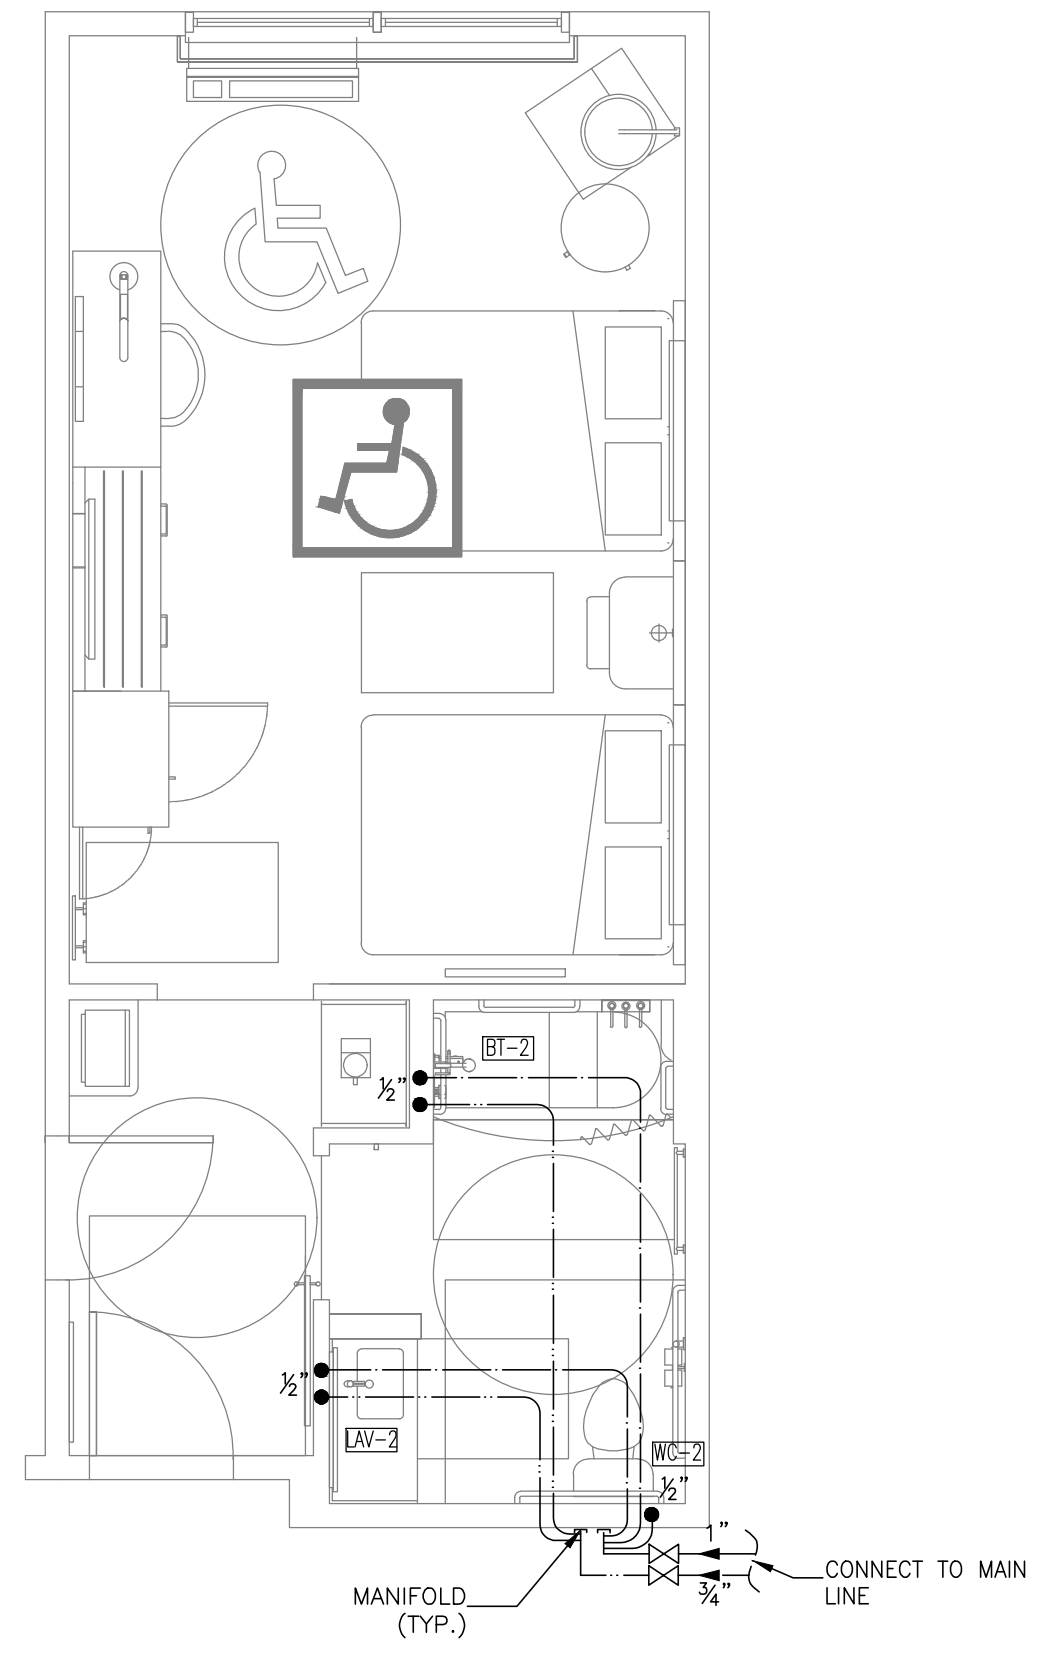

⑤ QUEEN ACCESSIBLE
 SCALE: 1/4"=1'-0"

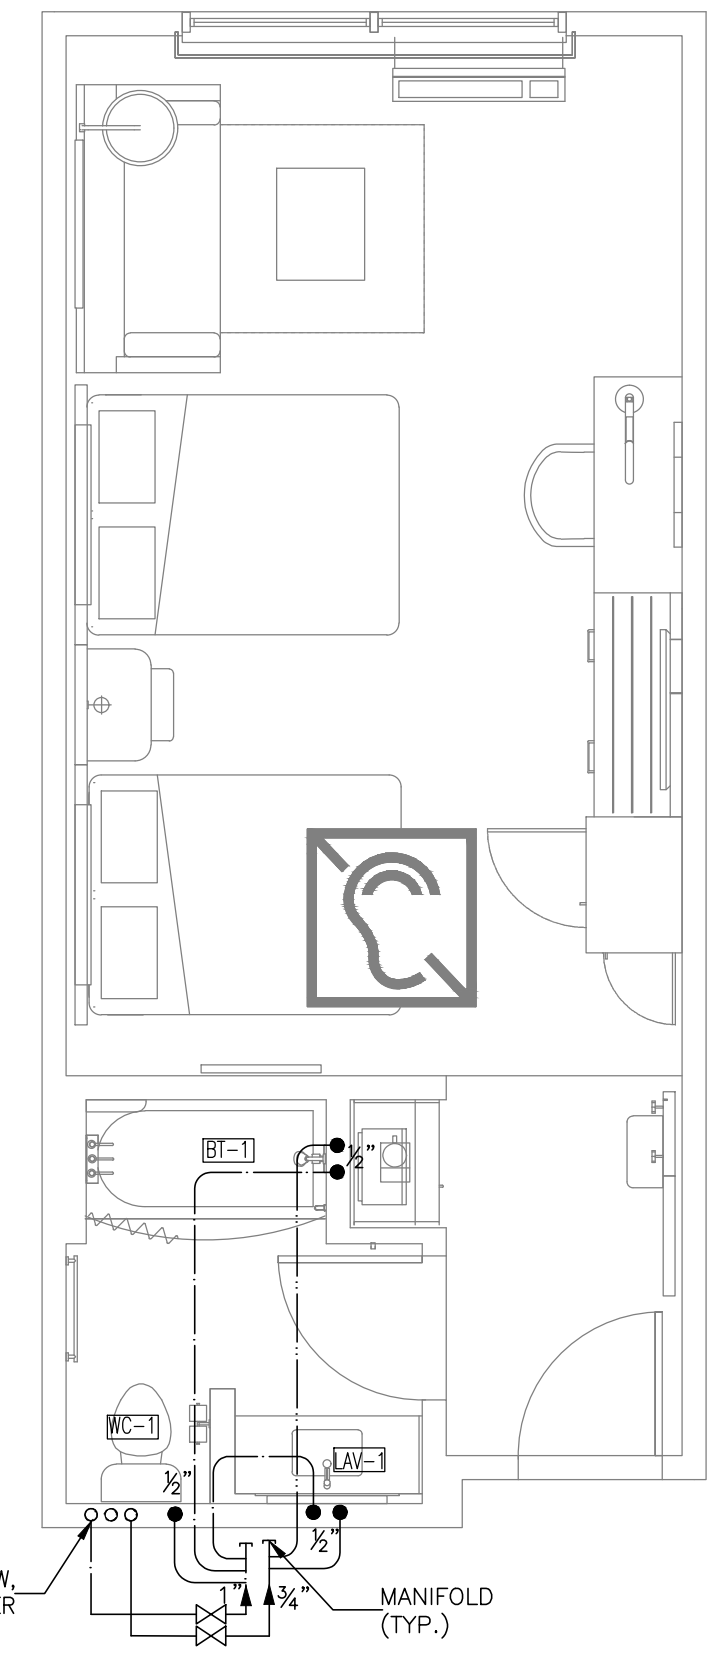

⑥ QUEEN SUITE/ HEARING IMPAIRED
 SCALE: 1/4"=1'-0"

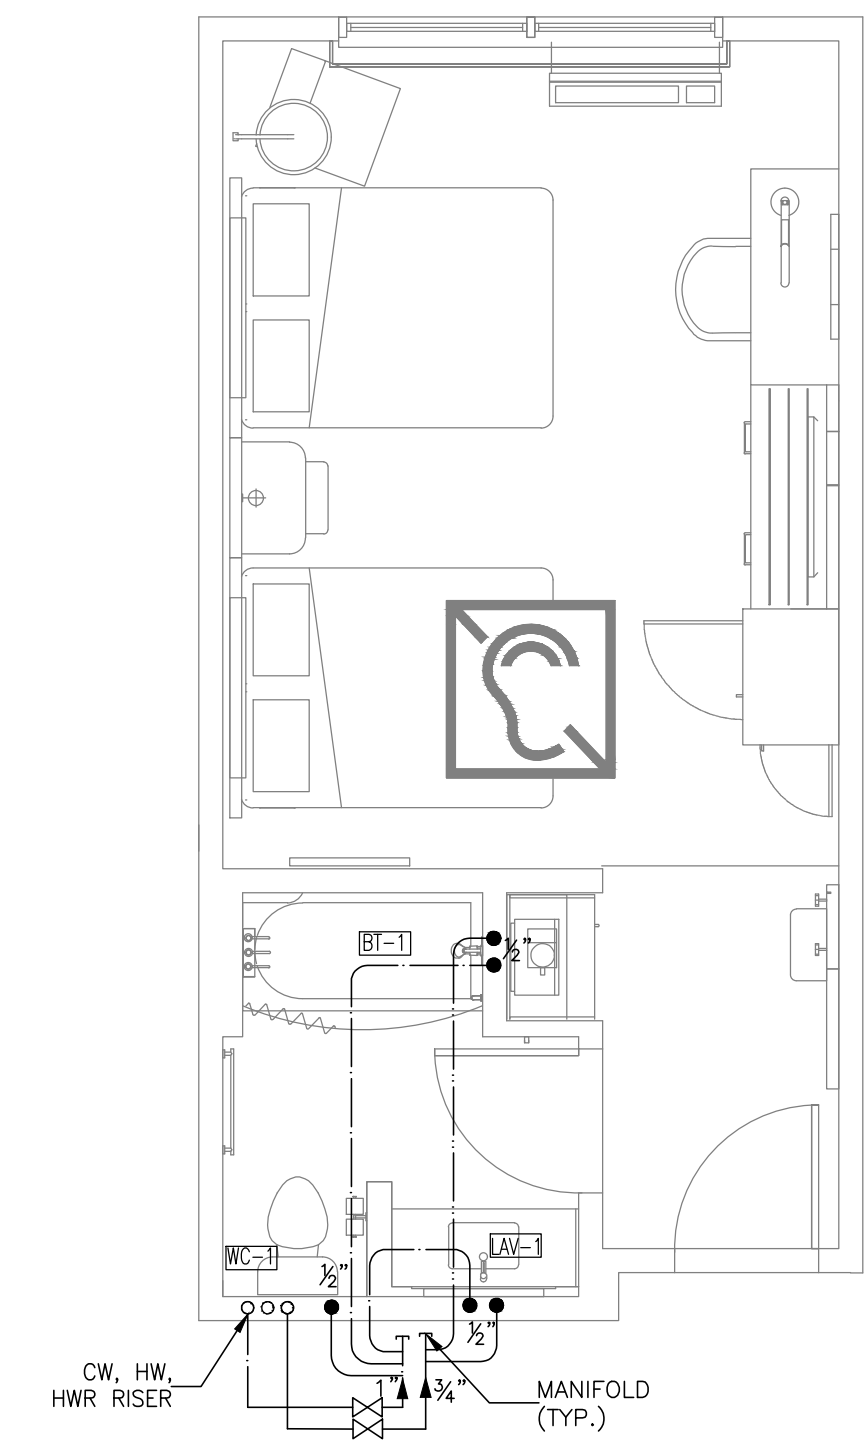

⑦ QUEEN/ HEARING IMPAIRED
 SCALE: 1/4"=1'-0"

MEP GREEN DESIGN & BUILD, P.L.C. RETAINS COPYRIGHT TO THIS DOCUMENT. THE IDEA DESIGN AND DETAILS, AS A PROFESSIONAL AND INTELLECTUAL INSTRUMENT OF SERVICE, AND IS NOT TO BE USED/COPIED IN WHOLE OR IN PART, FOR ANY OTHER PROJECT WITHOUT THE EXPRESSED WRITTEN CONSENT OF MEP GREEN DESIGN & BUILD, P.L.C.