



Reviewed for Code Compliance
 2015 IBC, IMC, IPC 2017 NEC 2015 IECC
 Zac Loiseau I-2642
 Subject to Field Inspections

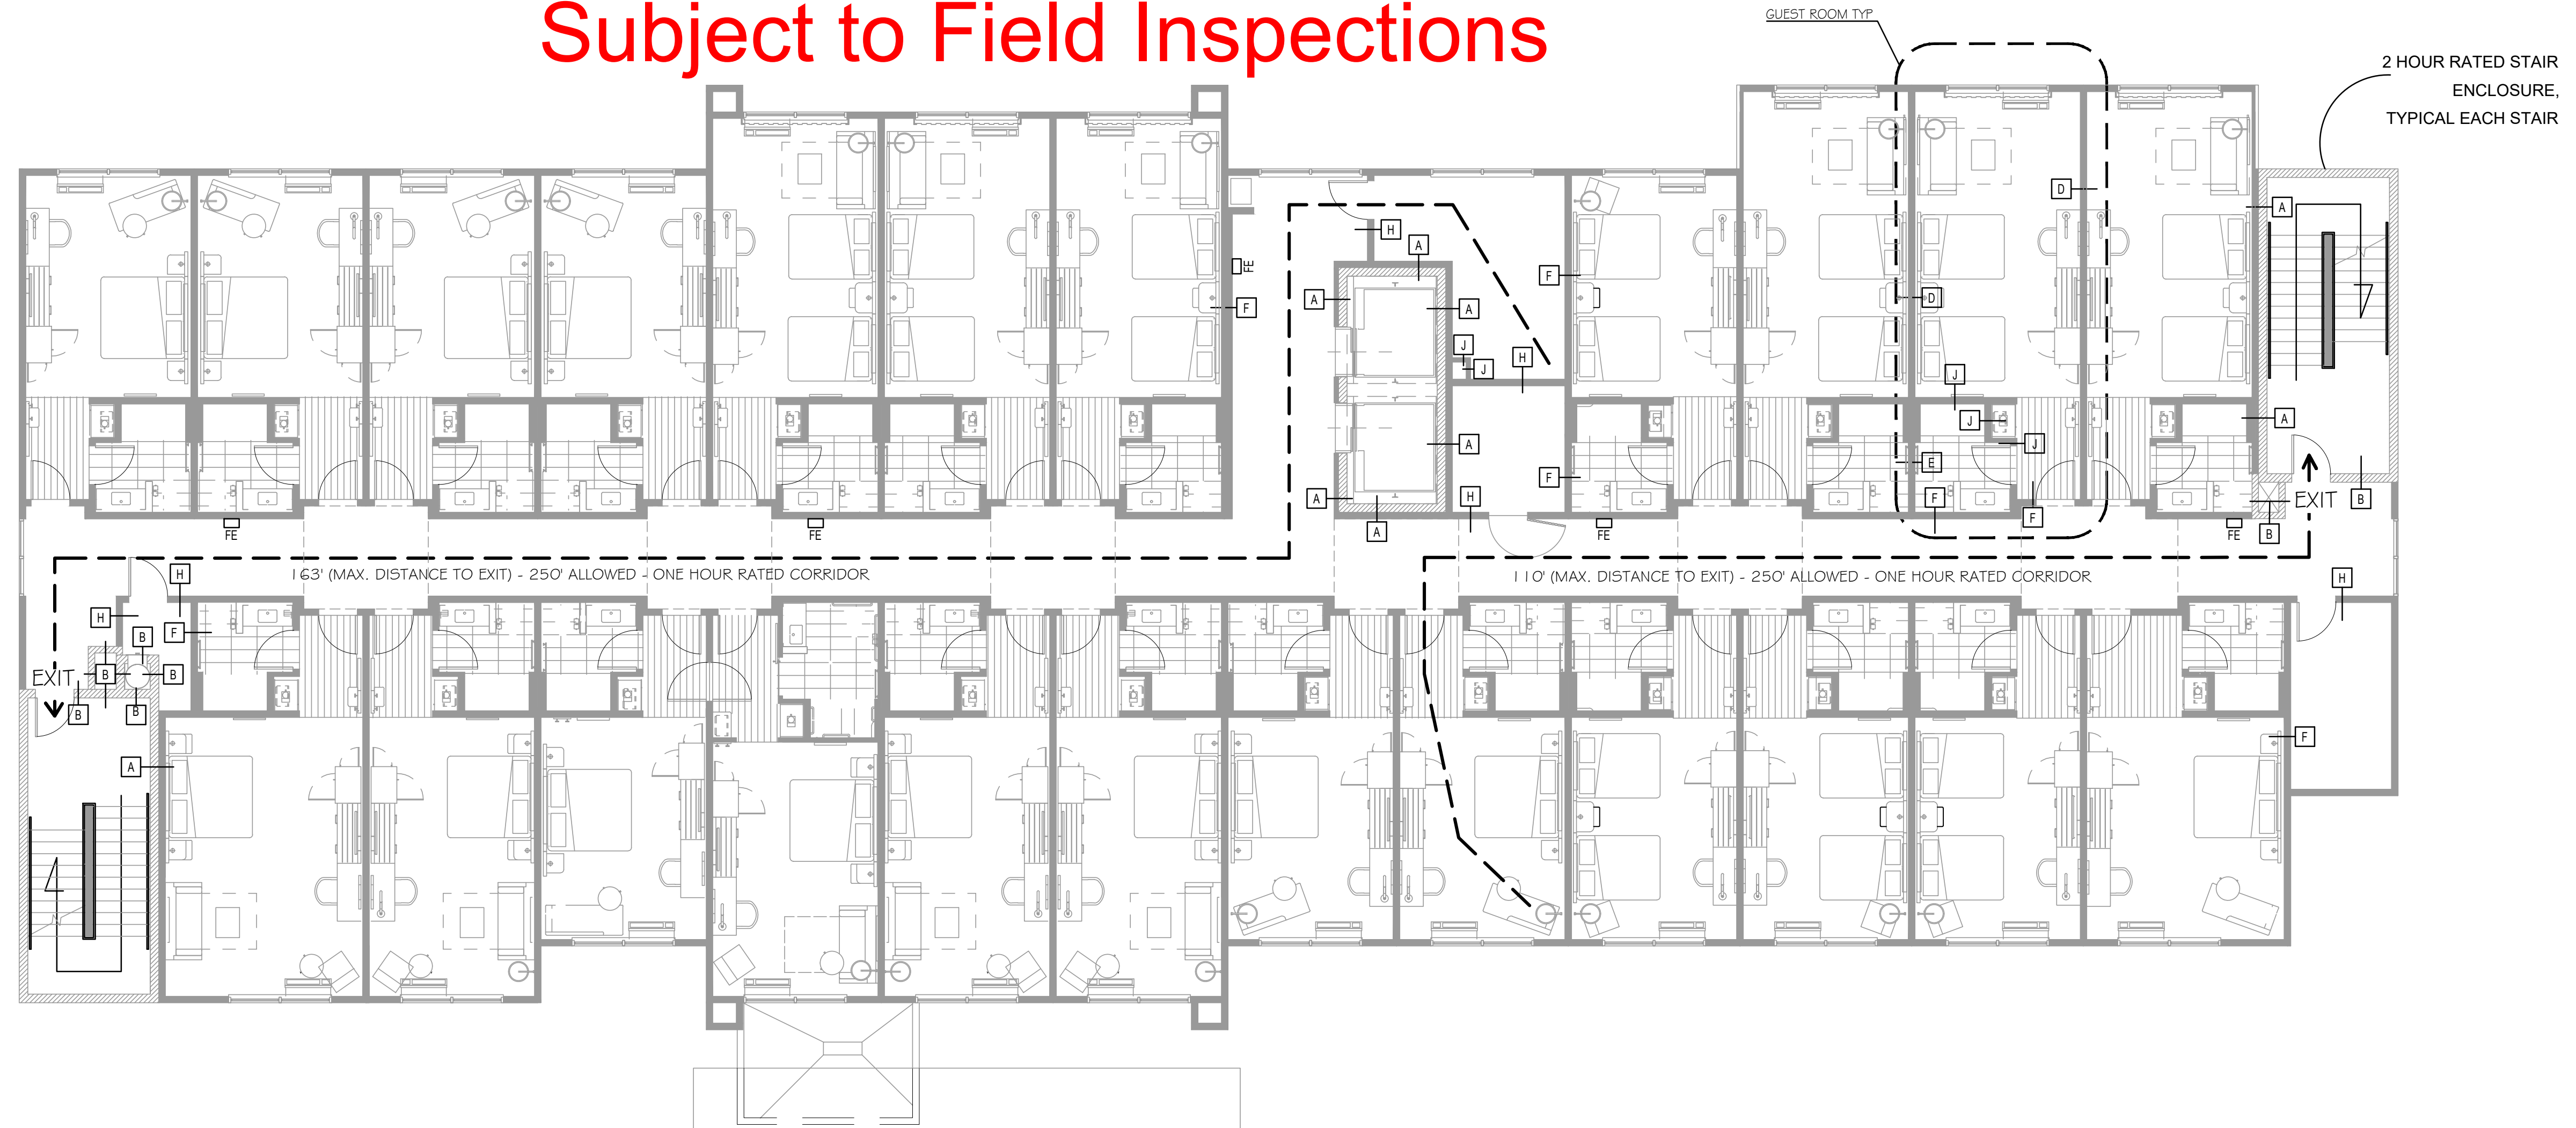

1 TYPICAL UPPER FLOOR EGRESS PLAN
 SCALE: 1/8" = 1'-0"

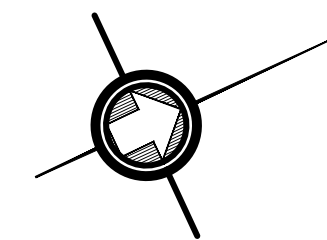

REVISION NO.	NO.
5-26-2020	1
HOLIDAY INN EXPRESS	
830 NORTHSIDE DRIVE PILOT POINT, TEXAS 76258	
LOCATION 91024	
RSS-ARCHITECTS.COM 817/538-9258	
Date	1-31-2024
Job	22020
Sheet	A-108