

**ZIP SYSTEM SHEATHING OPTION NOTE:**

- USE OF 1/2" ZIP SYSTEM WALL SHEATHING (MAINTAIN FIRE RATING AS REQUIRED) INSTALLATION TO BE IN ACCORDANCE WITH MANUFACTURER'S INSTALLATION INSTRUCTIONS, AS WELL AS MANUFACTURER'S TYPICAL INSTALLATION DETAILS AND NOTES, INCLUDING: ERUPTIONS, FLASHING, ETC.
- SUBMIT DETAILS FOR REVIEW AND APPROVAL BY OWNER & ARCHITECT PRIOR TO INSTALLATION.

**FLOOR/ROOF ASSEMBLY NOTE:**

- 1 HOUR RATING USING UL DESIGN NO. F522 (1 LAYER 5/8" TYPE X GYPSUM BOARD ON RC CHANNELS SPACED 12" O.C. MAX.)

**EIFS NOTE:**


- EIFS TO BE INSTALLED BY CERTIFIED INSTALLER OF EIFS SYSTEM, AND SHALL PROVIDE WARRANTY PER OWNER REQUIREMENTS - VERIFY WITH OWNER PRIOR TO CONSTRUCTION.

**VAPOR BARRIER NOTE:**

- VAPOR BARRIER TO BE TYVEK BRAND STONE GUARD (FOR CONCRETE) OR TYVEK BRAND HOMEWRAP (FOR USE WITH BRICK OR STONE) INSTALLED PER MANUFACTURER REQUIREMENTS.

**SOUND MAT NOTE:**

- PROVIDE ACOUSTIC MAT OR TRED-MARK SOUND MAT (DESIGNED FOR USE WITH SELECTED FLOOR FINISH) AT ALL GUEST ROOM FLOORS. VERIFY WITH OWNER PRIOR TO BIDDING AND CONSTRUCTION.

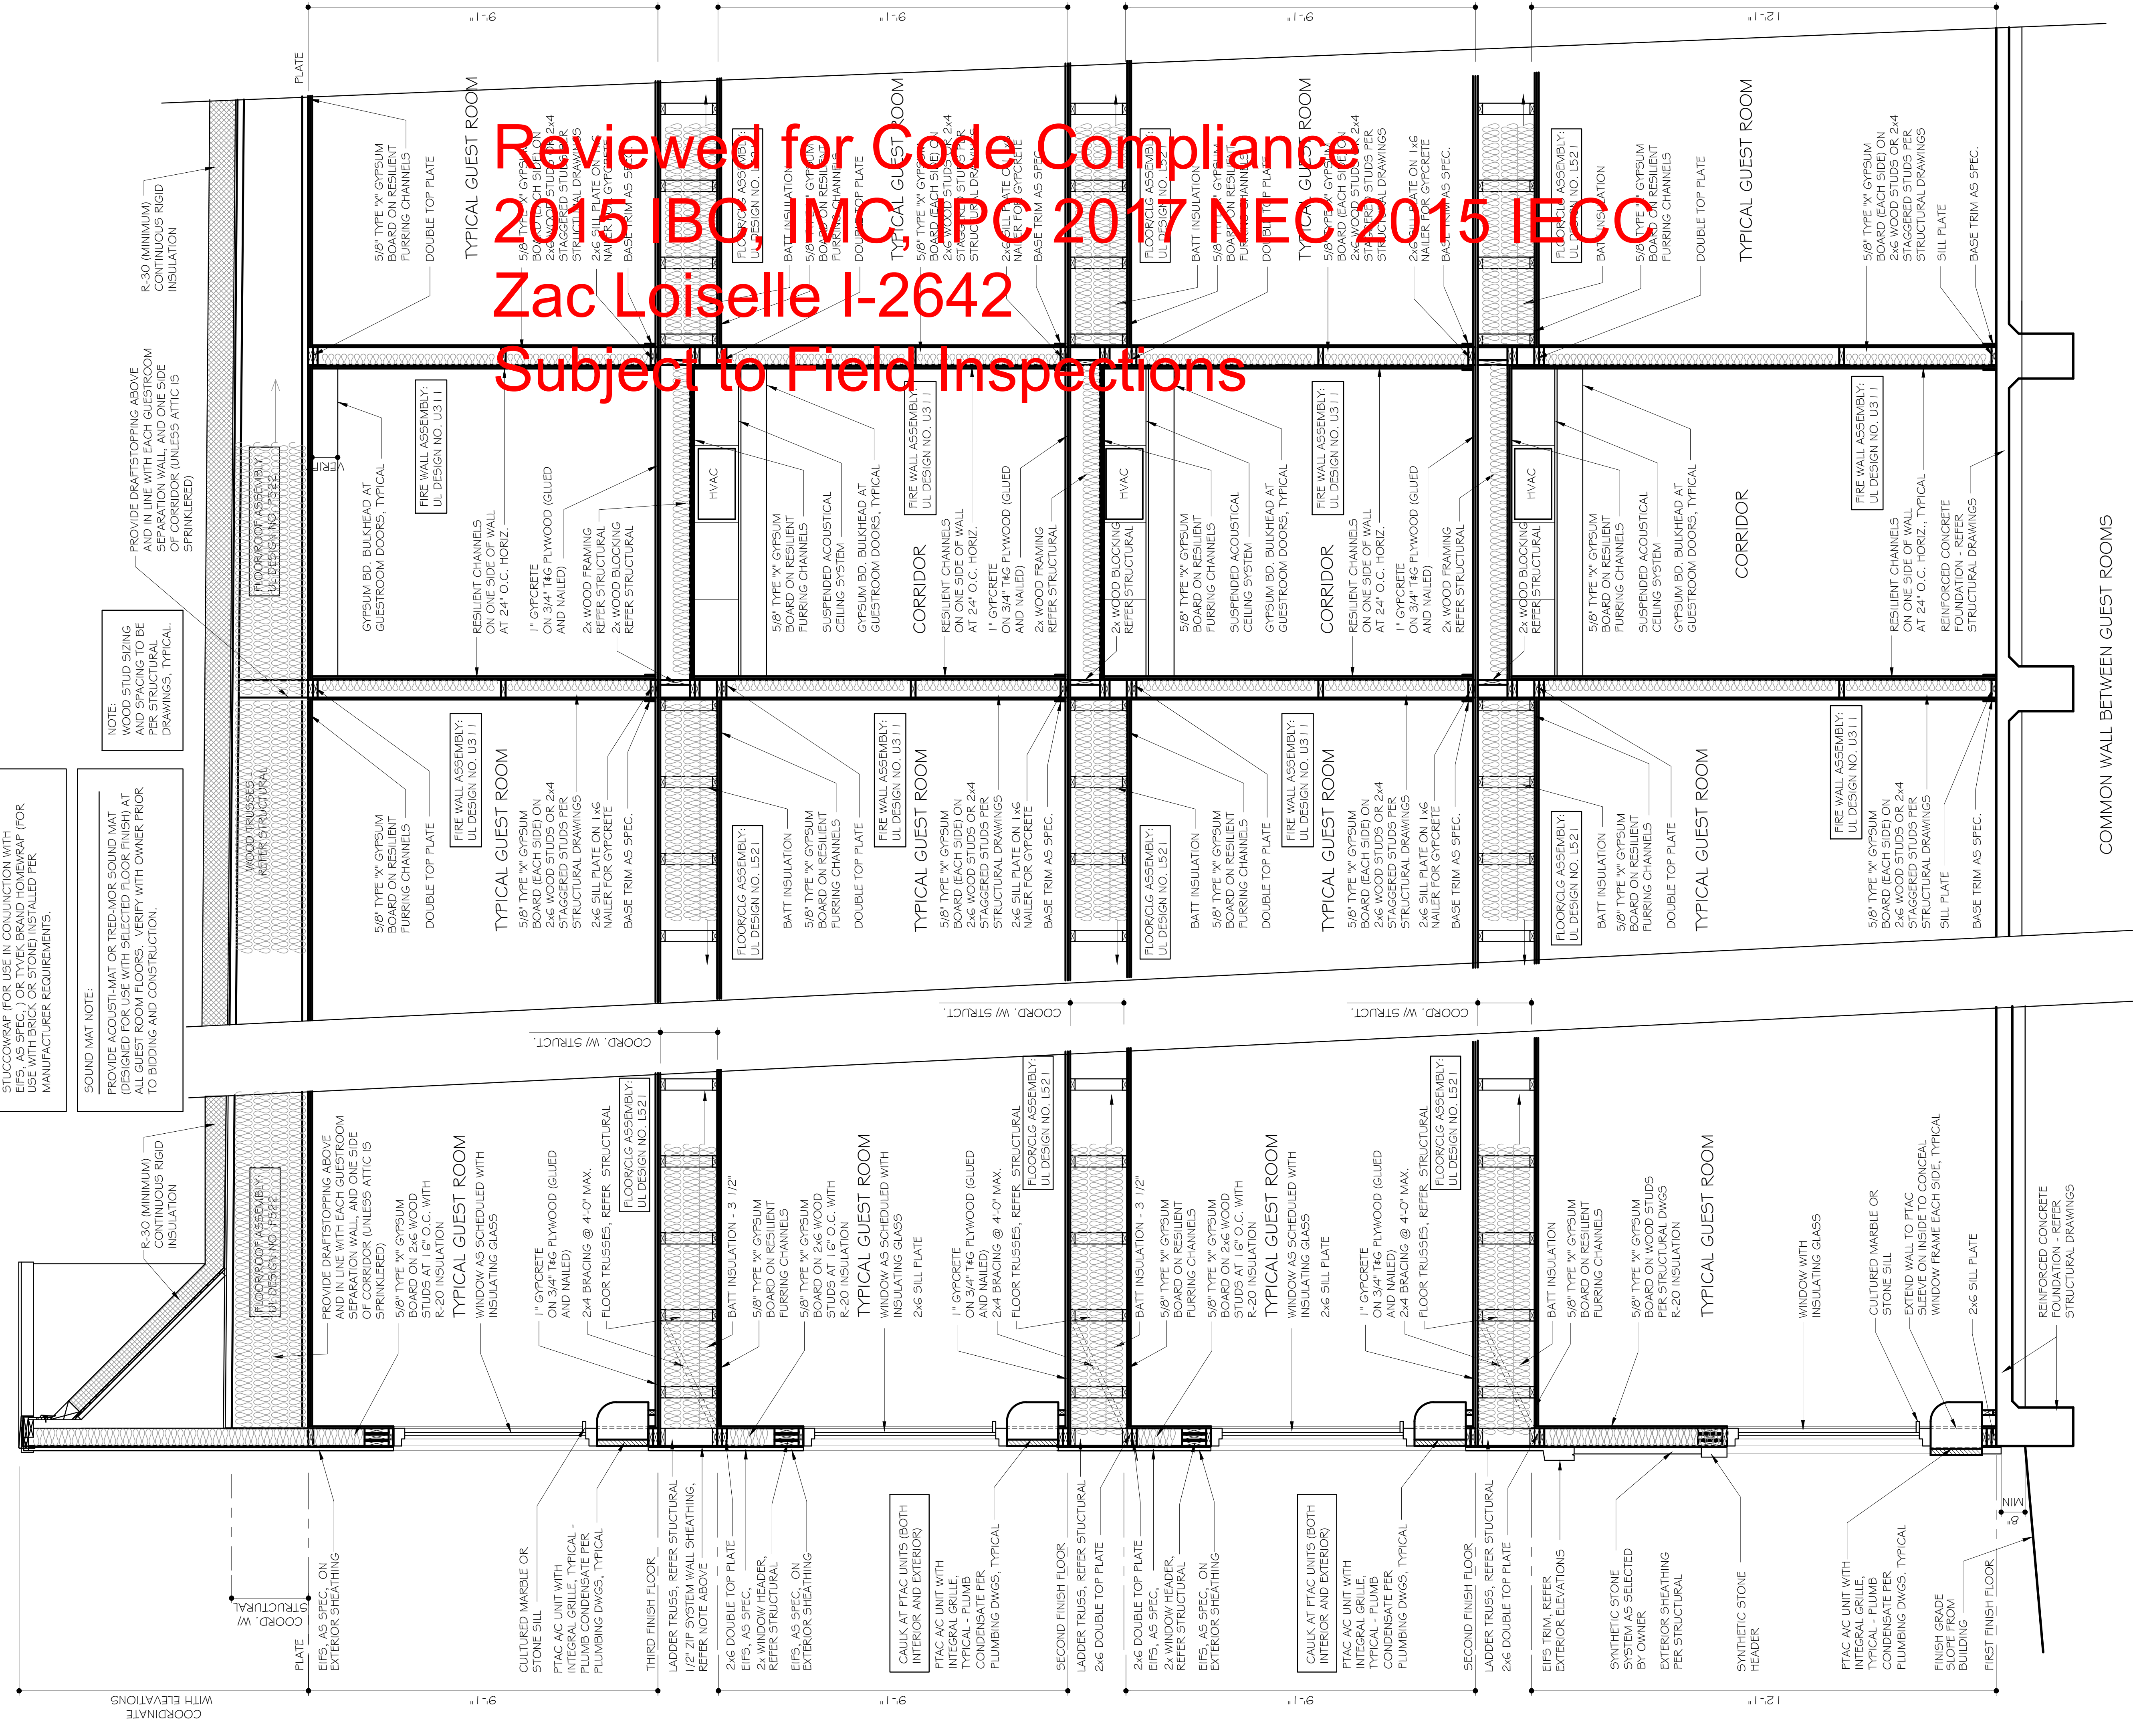

**1** BUILDING SECTION  
SCALE: 1/2" = 1'-0"

Reviewed for Code Compliance  
2015 IBC, IMC, IPC 2017 NEC 2015 IECC  
Zac Loiseau I-2642  
Subject to Field Inspections

<p><b>HOLIDAY INN EXPRESS</b> 830 NORTHSIDE DRIVE PILOT POINT, TEXAS 76258</p>	<p>REVISION NO.</p>
<p><b>Holiday Inn Express &amp; Suites</b></p>	<p>LOCATION 91024</p>
<p><b>REGISTERED ARCHITECT</b> STATE OF TEXAS 2-15-2024</p>	<p>RSS-ARCHITECTS.COM 817/538-9258</p>
<p><b>RSS architects llc</b></p>	<p>Date 2-15-2024 Job 22020 Sheet A-309</p>