


**2** LOBBY/GREAT ROOM RCP PLAN  
SCALE: 1/4" = 1'-0"

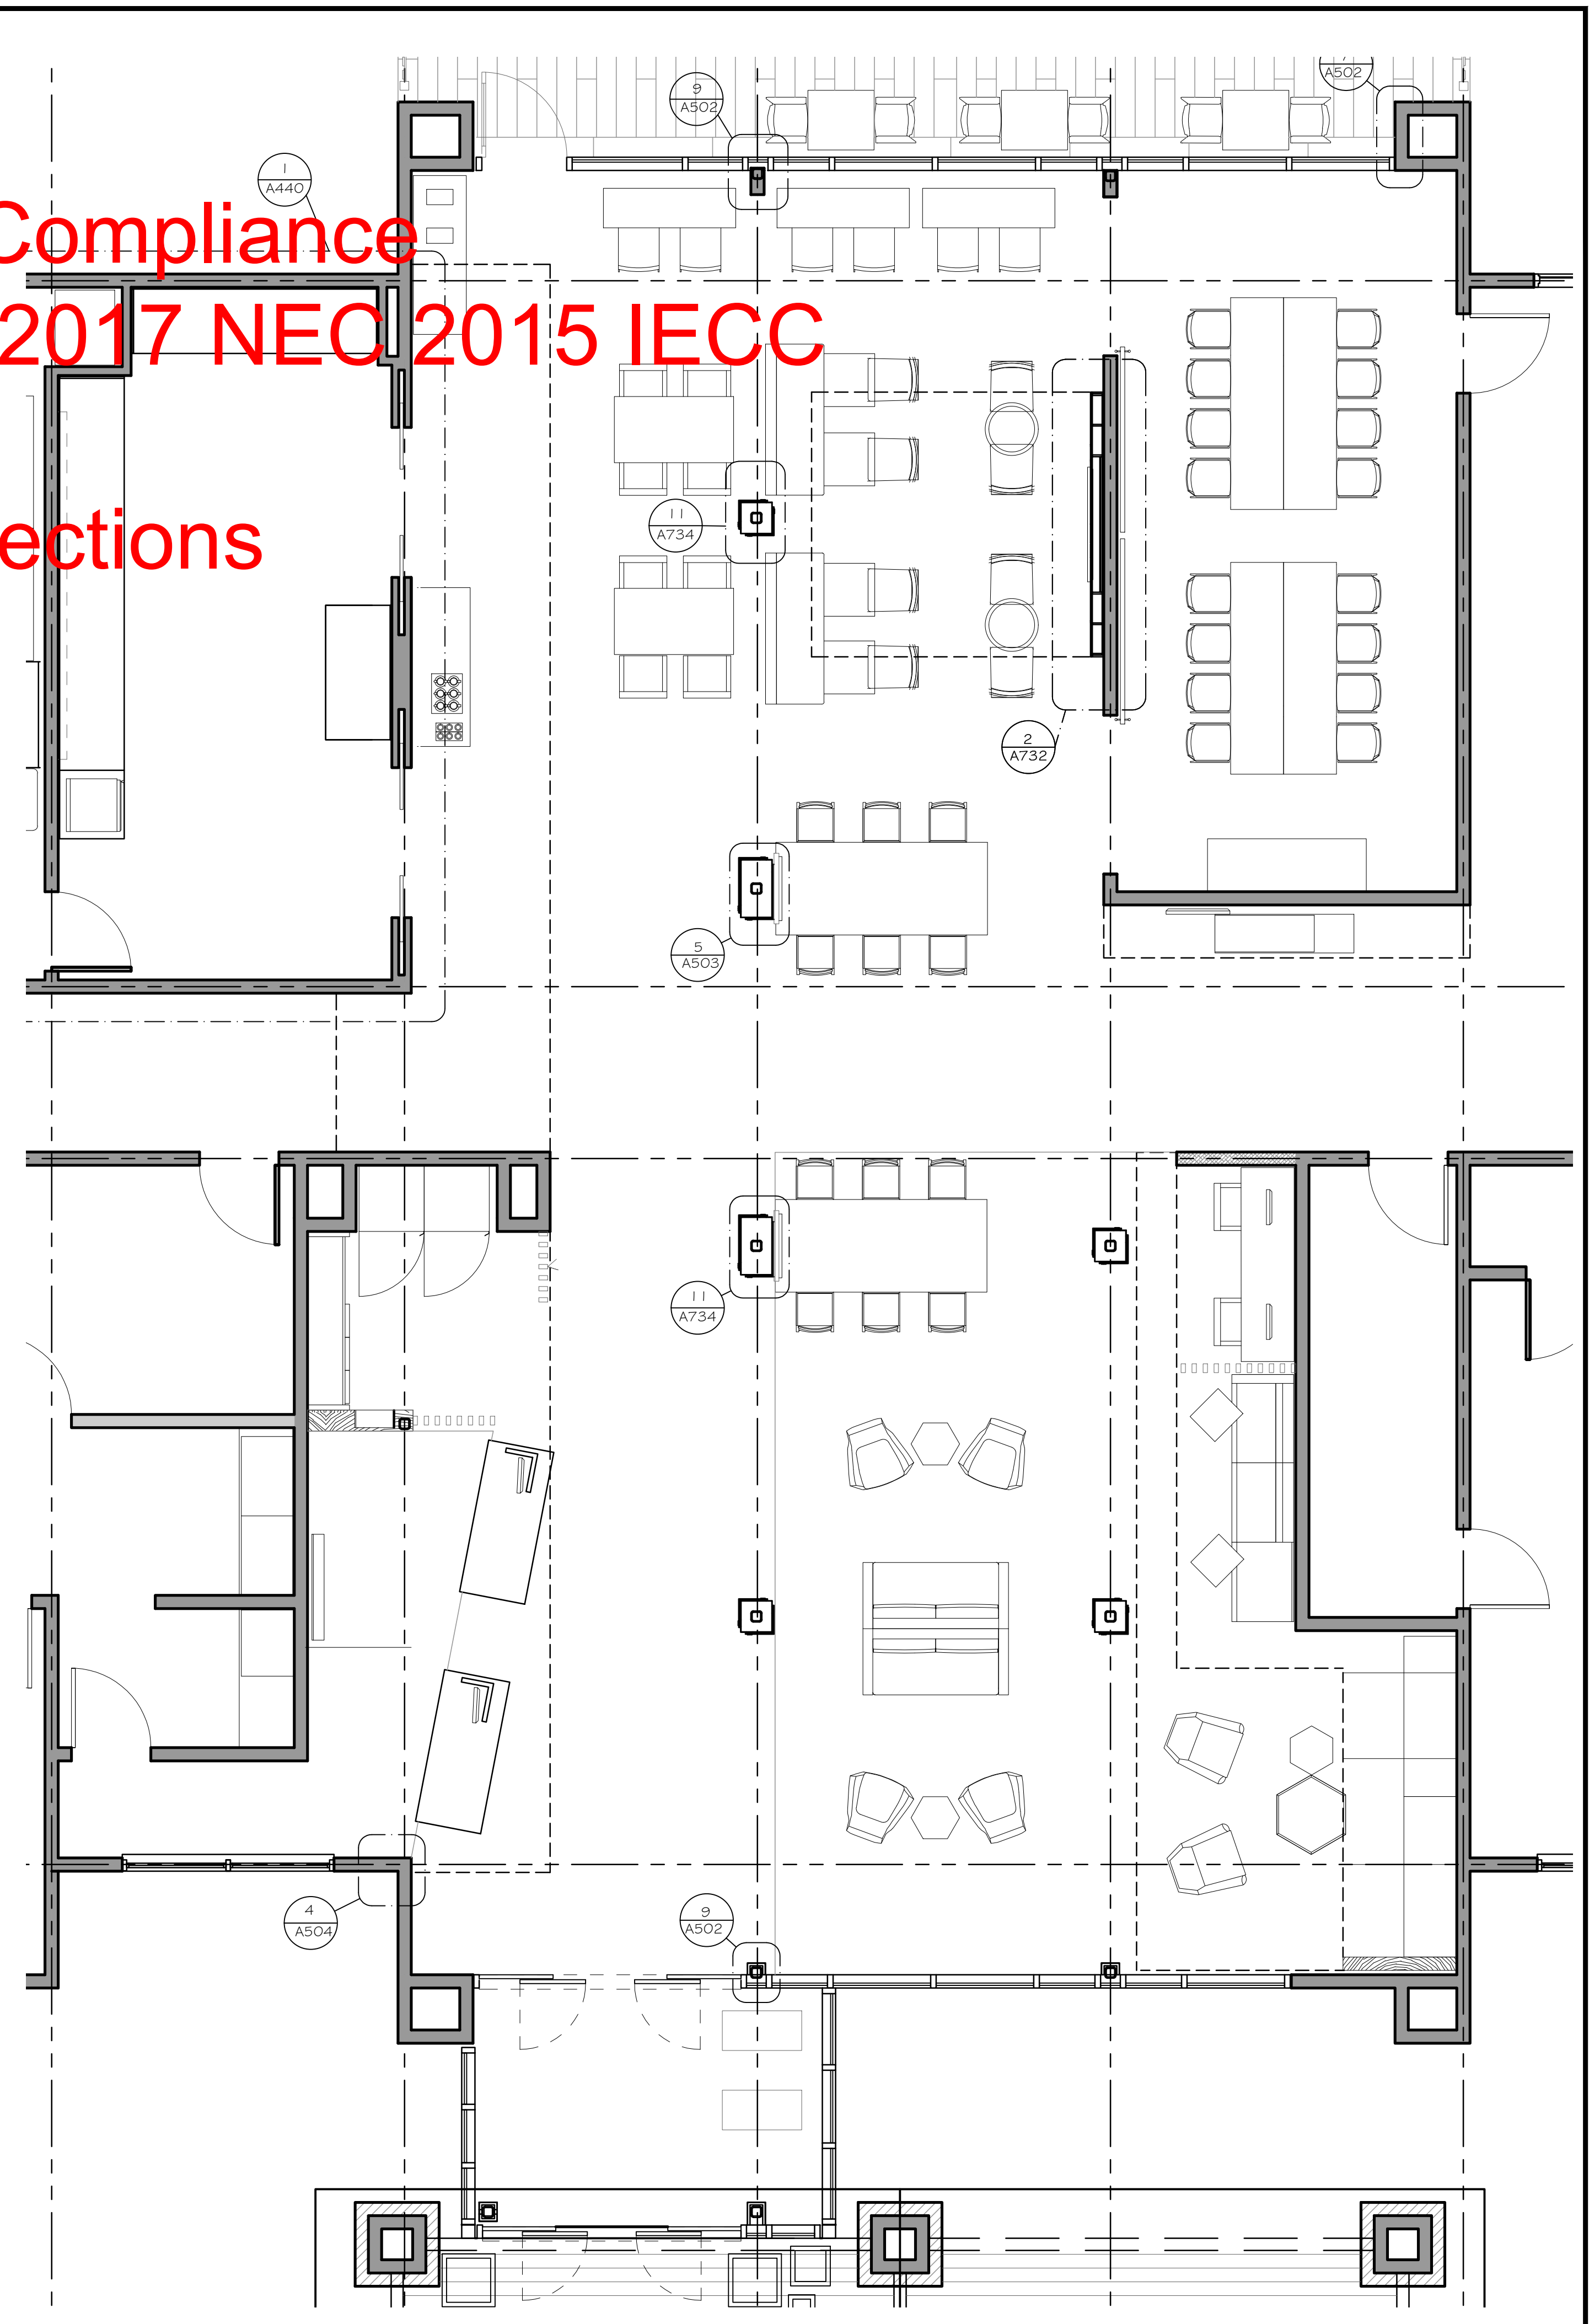



**1** LOBBY/GREAT ROOM ENLARGED PLAN  
SCALE: 1/4" = 1'-0"

**Reviewed for Code Compliance**  
**2015 IBC, IMC, IPC 2017 NEC 2015 IECC**  
**Zac Loisel I-2642**  
**Subject to Field Inspections**

REVISION	NO.
----------	-----

**HOLIDAY INN EXPRESS**  
850 NORTHSIDE DRIVE  
PILOT POINT, TEXAS 76258

LOCATION  
91024

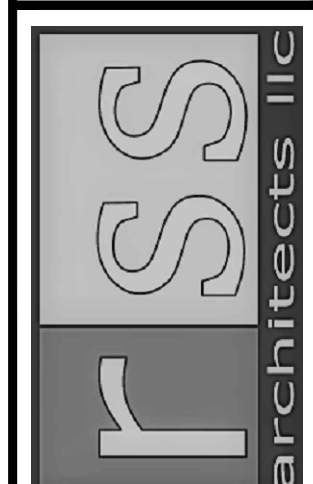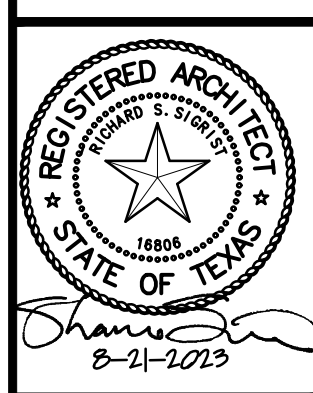

RSS-ARCHITECTS.COM  
817/538-9258

Date 8-21-2023

Job 22020

Sheet

**A-430**